


REFERENCE FILE 9171

BRITISH COLUMBIA HYDRO AND POWER AUTHORITY PLAN OF RIGHT OF WAY PURSUANT TO THE WATER ACT R.S.B.C. 1960 CHAPTER 405 SECTION 24 THROUGH LOTS "A" AND "B", BLOCK 4, DISTRICT LOT 847, GROUP ONE, NEW WESTMINSTER DISTRICT, PLAN 11658

SCALE: 1 INCH = 50 FEET

Deposited in the Land Registry
Office at Vancouver, B.C. this
... day of ... 19...
"UNDER SECTION 71, LAND REGISTRY ACT"
... Registrar ...

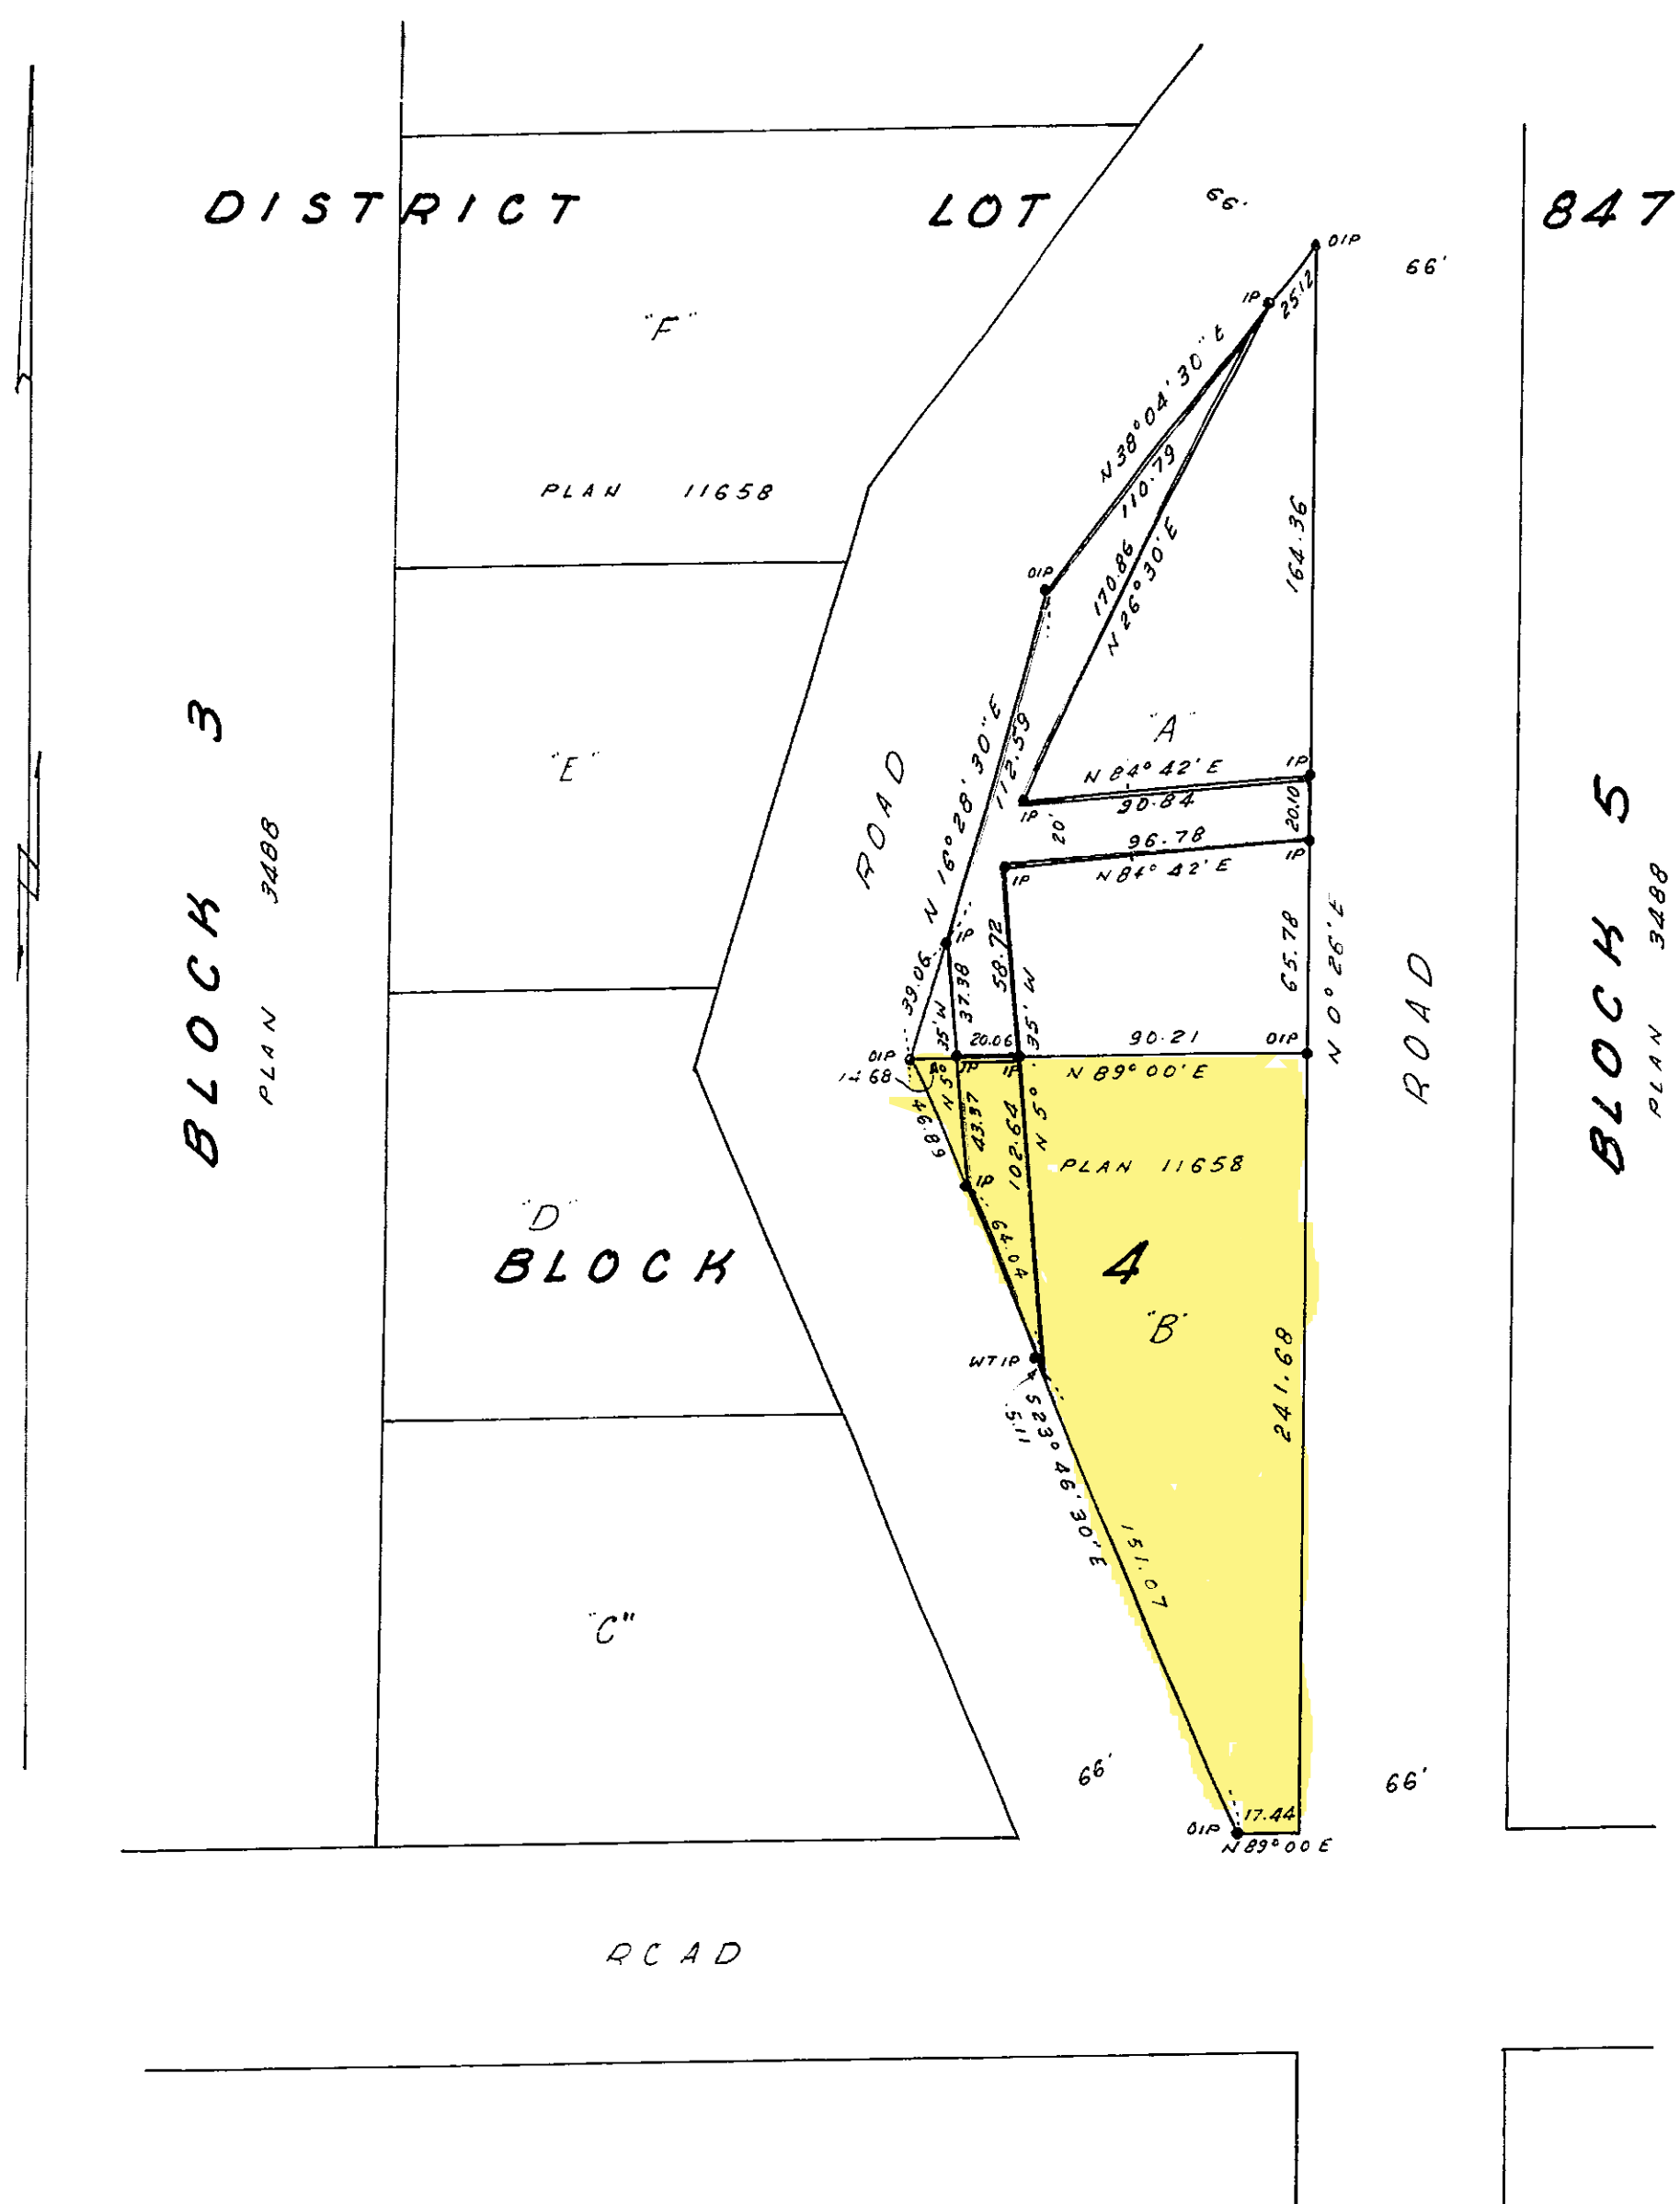

BOOK OF REFERENCE	
LEGAL DESCRIPTION	AREA REQUIRED
LOT "A", BLOCK 4, D.L. 847	5343. SQ. FT. : 0.12 AC.
LOT "B", BLOCK 4, C.L. 847	1460 SQ. FT. : 0.03 AC.

LEGEND
Bearings Astronomic and derived from Plan 11658.
Old Iron Posts found shown thus: ● OIP
Iron Posts set " " " " " " " "

I hereby certify that this is a true copy of the Official Plan on deposit in the Department of Lands, Forests and Water Resources and numbered Plan 22 Tube 644

Surveyor-General, Victoria, B.C.
December 20, 1966

I, R. Spalton, of Vancouver, B.C., a British Columbia Land Surveyor, make oath and say that I was present at and did personally superintend the survey represented by this Plan, and that the survey and Plan are correct. The said survey was completed on the 17th day of August, 1966.

Sworn before me this ... day of ... 26th August ... 1966.

A Notary Public in and for the Province of British Columbia

ANTONY C. LOACH & ASSOCIATES
B.C. LAND SURVEYORS
NORTH VANCOUVER, B.C.