

PLAN-13681

SUBDIVISION PLAN OF BLOCKS 19 AND 20, DISTRICT LOT 847, GROUP ONE, NEW WESTMINSTER DISTRICT, PLAN 3488

Deposited in the Land Registry Office at Vancouver, B.C. this 22nd day of APRIL 1970


J.M.B. Toohill Registrar

THIS PLAN LIES WITHIN THE SUNSHINE COAST REGIONAL DISTRICT

SCALE: 1 INCH = 100 FEET

REMAINDER BLOCK "B"

PLAN 3488

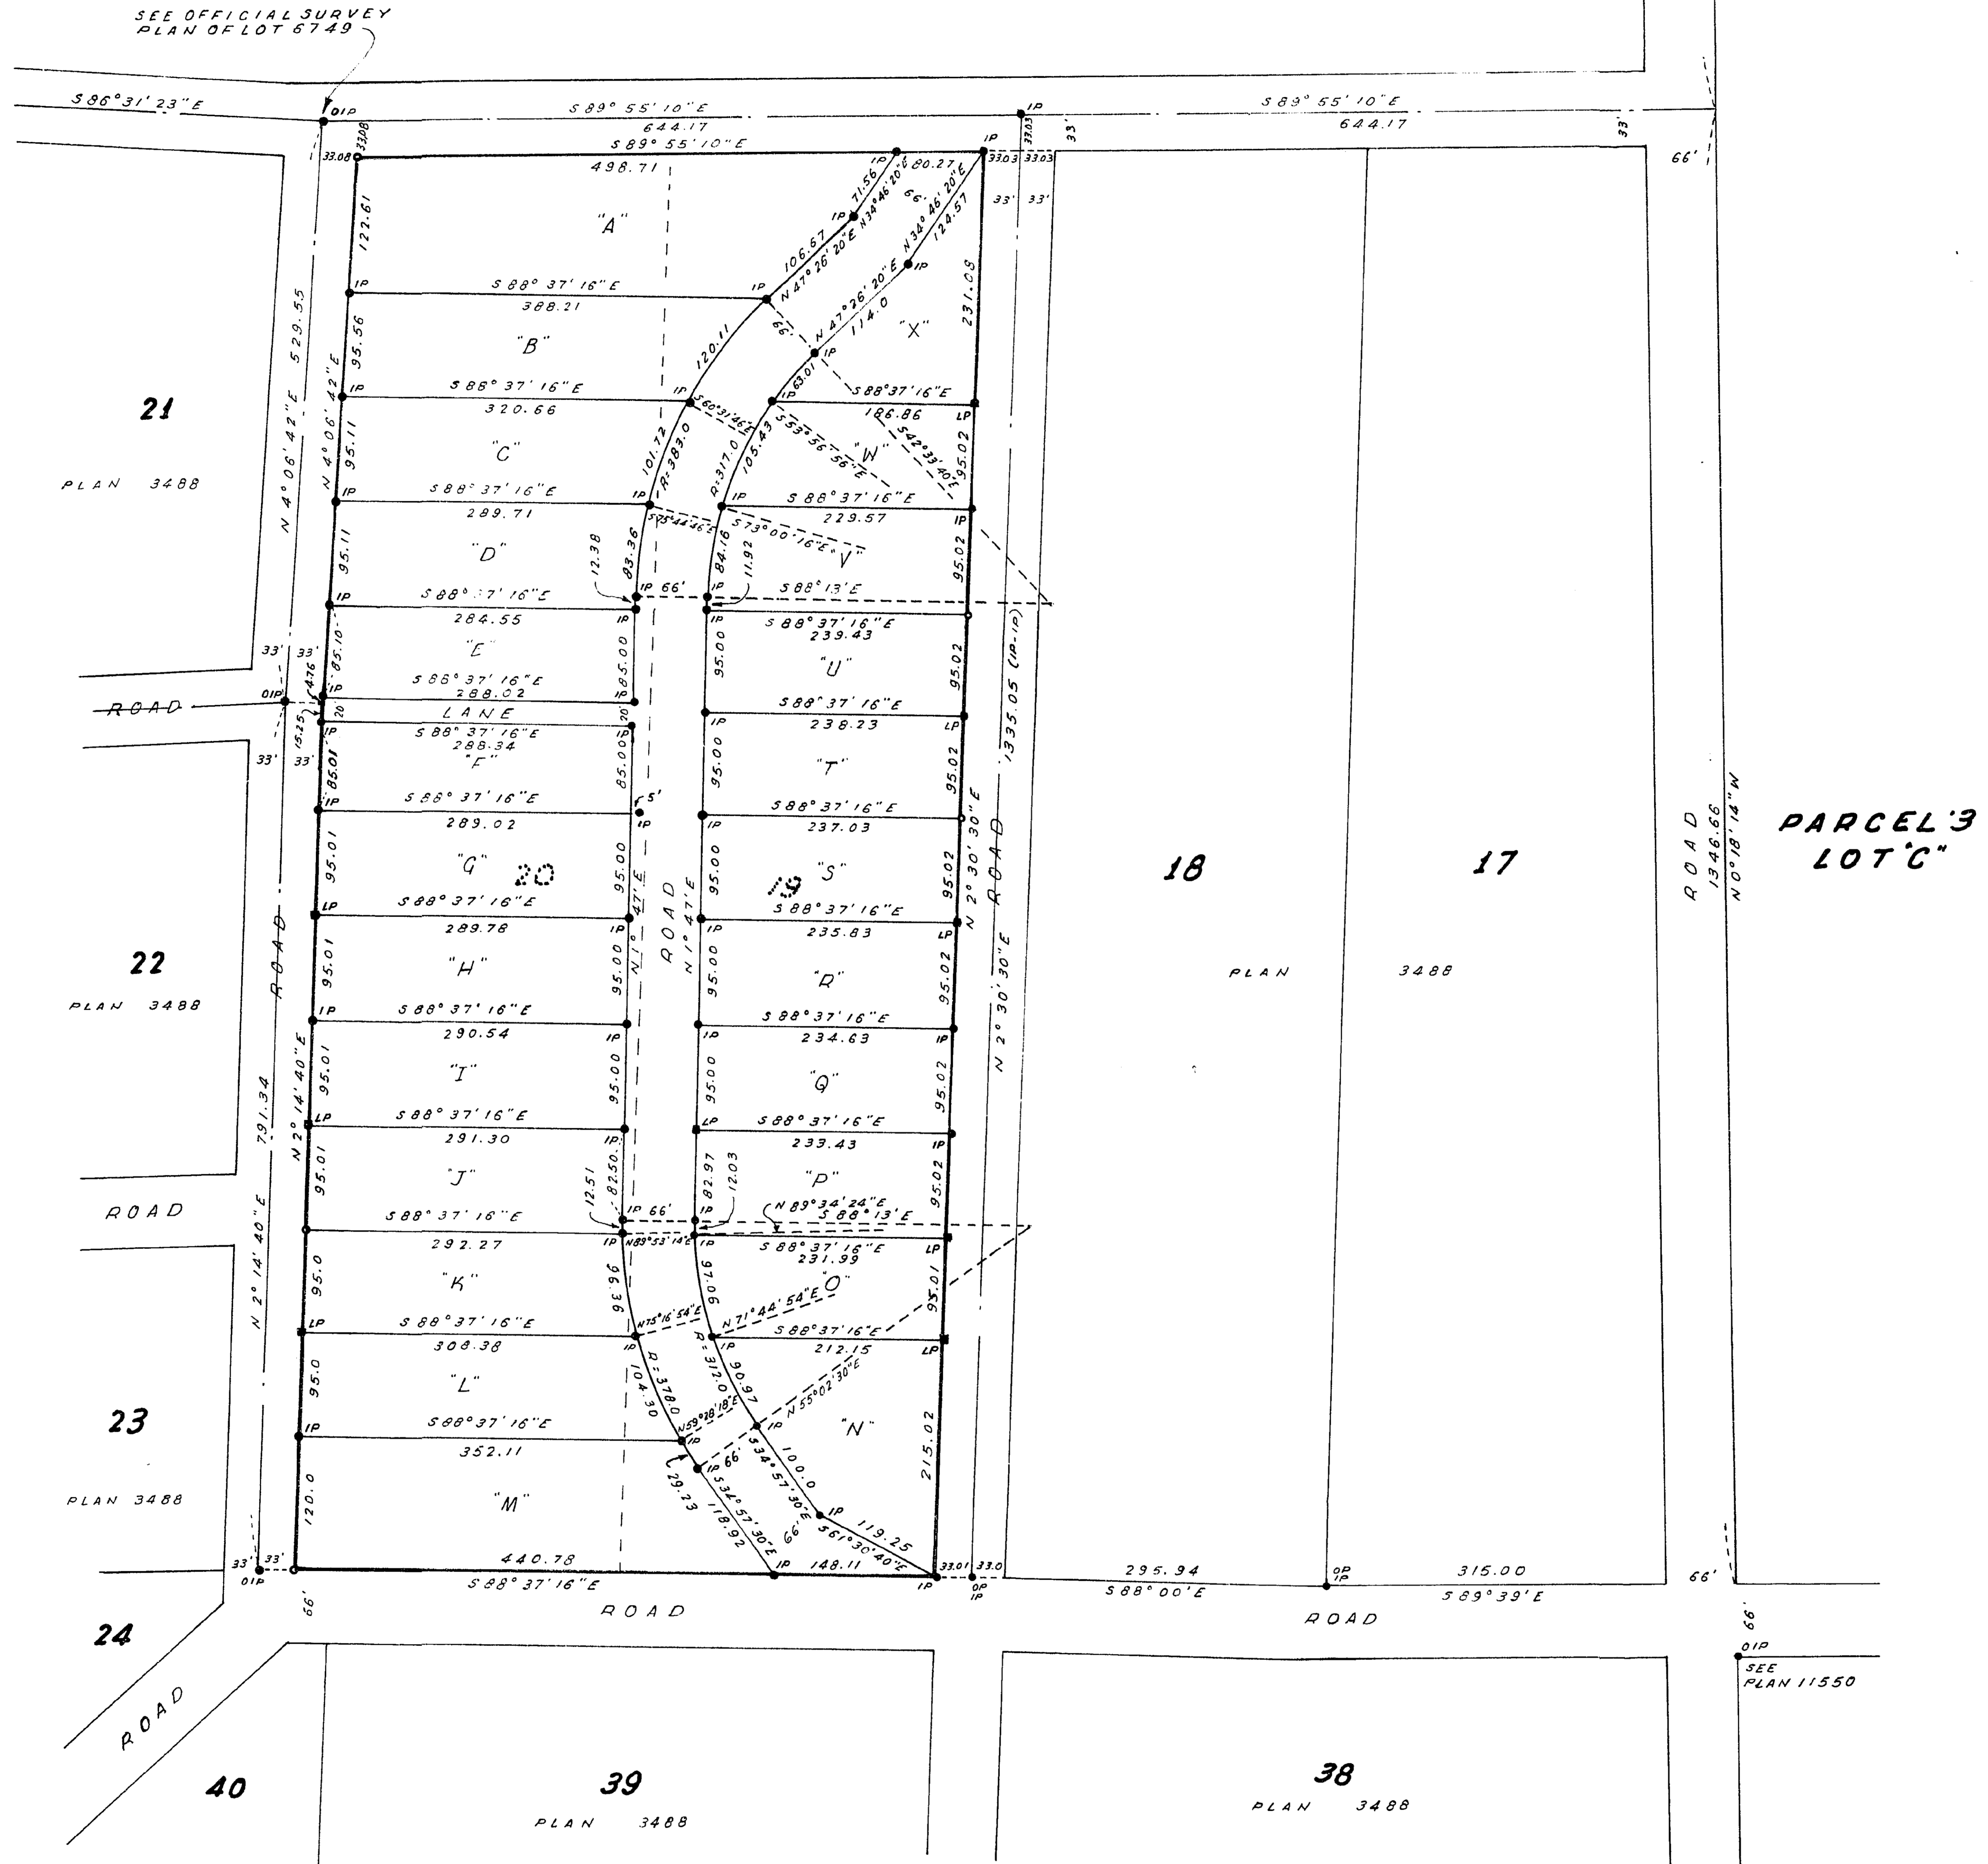

LEGEND

Bearings Astronomic and derived from Plan 3488.
 Old Standard Pipe Post found shown thus: ● OIP
 Old Iron Post " " " " " " ● OIP
 Old Wood Post " " " " " " ● OIP
 Iron Post set " " " " " " ● IP
 Lead Plug " " " " " " ● LP
 Wood Post " " " " " " ● O

REGISTERED OWNER:

PACIFIC ISLANDS INVESTMENTS LTD.

PER: John Mitchell DIRECTOR
 P.W. Love DIRECTOR
 B. Talbot Witness

PACIFIC ISLANDS INVESTMENTS LTD.

I, A.C. Loach, of North Vancouver, B.C., British Columbia Land Surveyor, make oath and say that I was present at and did personally superintend the survey represented by this plan and that the survey and plan are correct. The said survey was completed on the 21st day of February, 1970.

A.C. Loach

Sworn before me this 25th day of February 1970

A Notary Public in and for the Province of British Columbia

[Signature]

Approved under the Land Registry Act this 17th day of APRIL 1970.

Approving Officer Department of Highways

ANTONY C. LOACH ASSOCIATES
2100 BURNHAMTHORPE ROAD
NORTH VANCOUVER, B.C.

MOORE